
DATE______

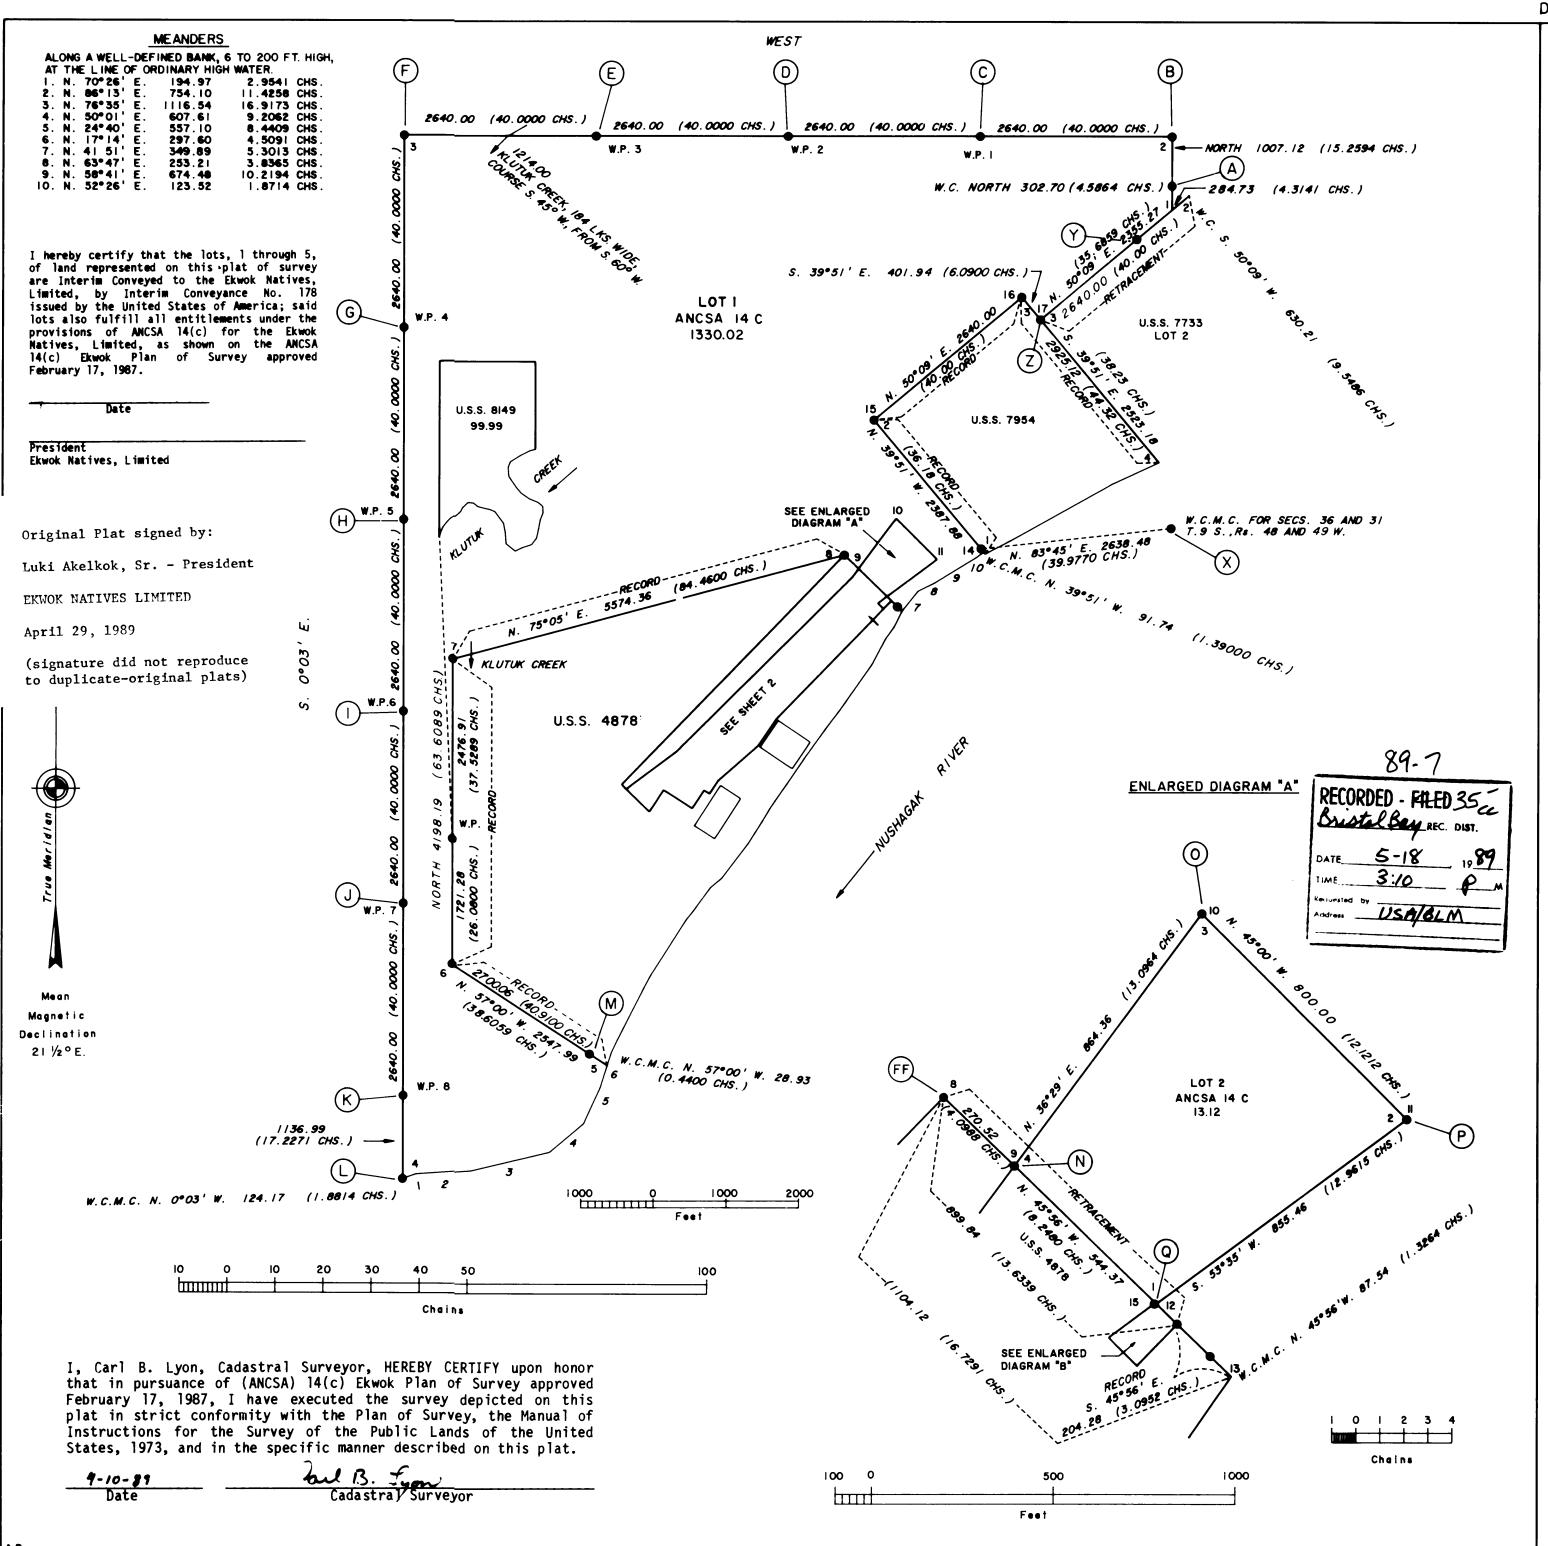

Sheet I of 4 Sheets

ALASKA NATIVE CLAIMS SETTLEMENT ACT (ANCSA) SECTION 14(C), LOTS 1 THROUGH 5 (P.L. 92-203, 85 STAT. 703)
EKWOK NATIVES, LIMITED

EKWOK, ALASKA

ANI

THE RETRACEMENT OF PORTIONS OF
U.S. SURVEY NOS. 4878 AND 7733, LOT 2, AND
THE SUBDIVISION OF TRACT B
U.S. SURVEY NO. 4878
INTO (ANCSA) 14(C) LOTS 3, 4, AND 5 AND
THE SURVEY OF (ANCSA) 14(C) LOTS 1 AND 2

This plat contains the entire survey record.

The exterior boundaries of Townships 9 and 10 South, Ranges 48 and 49 West, Seward Meridian, Alaska, were surveyed by Timothy A. Kent, Cadastral Surveyor, in 1978.

U.S. Survey No. 3867 was surveyed by Robert Q. Pickering, Supervisory Cadastral Surveyor, in 1962.

U.S. Survey No. 4878 was surveyed by Edward D. Conklin, Supervisory Cadastral Surveyor, in 1967.

U.S. Survey Nos. 7733, Lot 2, and 7954 were surveyed concurrently by Willard M. Olson and Douglas R. Gardner, Cadastral Surveyors, respectively, in 1987.

U.S. Survey No. 8149 was surveyed by Christopher D. Wiita, Cadastral Surveyor, in 1987.

This survey was executed by Carl B. Lyon, Cadastral Surveyor, September 4 through October 10, 1987, in accordance with the specifications set forth in the Manual of Surveying Instructions, 1973; (ANCSA) 14(c) Ekwok Plan of Survey approved February 17, 1987; and Assignment Instructions dated August 17, 1987.

Field assistants were:

Christopher D. Wiita, Cadastral Surveyor Daniel A. Wiesner, Student Trainee (LS) Eugene R. Malesky, Surveying Technician Kent D. Carlson, Surveying Aid

Area: 1431.64 Acres.

The azimuth was obtained from line 2-3, U.S. Survey No. 3867, identical with line 11-12, Lot 4, a direct observation of the sun, using the hour angle method, and refers to the true meridian.

The approximate geographic position of the witness corner to corner No. 1, Block 12, Tract A, U.S. Survey No. 4878, identical with the witness corner to corner No. 13, Lot 1, is:

Latitude: 59°21.29' North

NAD 27 Longitude: 157°27.42' West

The mean magnetic declination was taken from the field notes of the dependent resurvey of U.S. Survey No. 4878.


This survey is located on a plateau, 30 feet high. The land is well-drained and covered with spruce and birch timber. The eastern half of Lot l is situated on the plateau; the western half slopes down to the Nushagak River bottom with an undergrowth of scattered scrub spruce and birch, alder, and devil's club.


UNITED STATES DEPARTMENT OF THE INTERIOR BUREAU OF LAND MANAGEMENT Anchorage, Alaska

The survey represented by this plat, having been properly executed and examined, is hereby accepted for having fulfilled the intent of Section 14(c) of the Alaska Native Claims Settlement Act.

For the Director

Deputy State Director for Cadastral Survey, Alaska
Acting

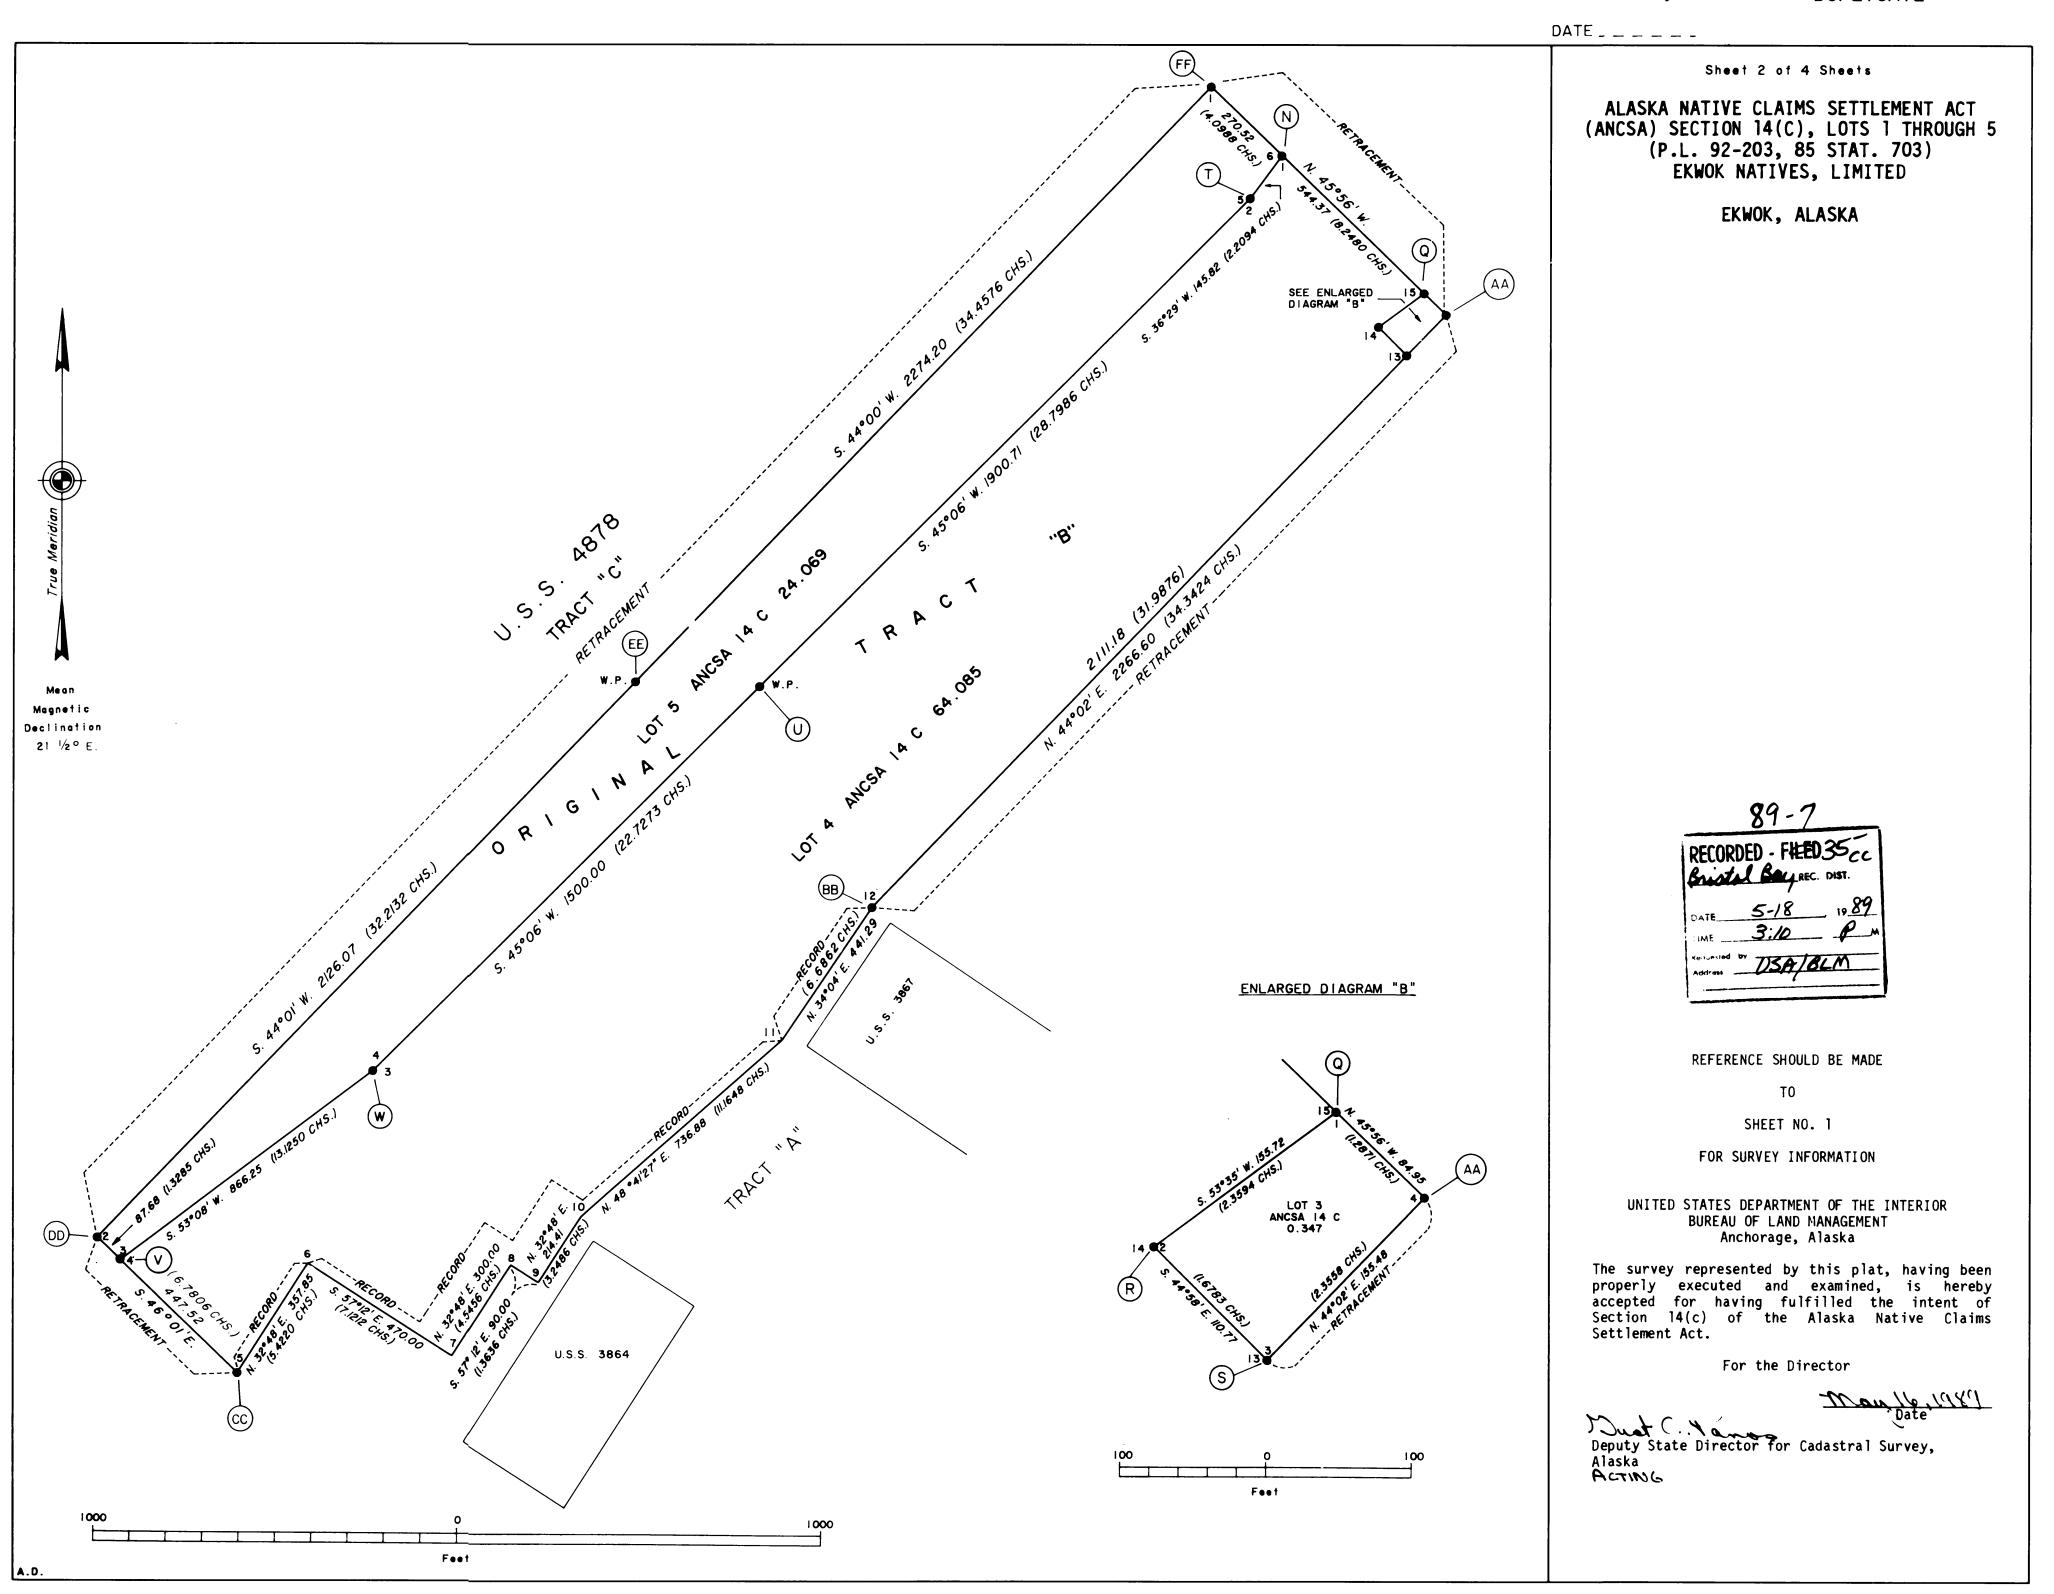

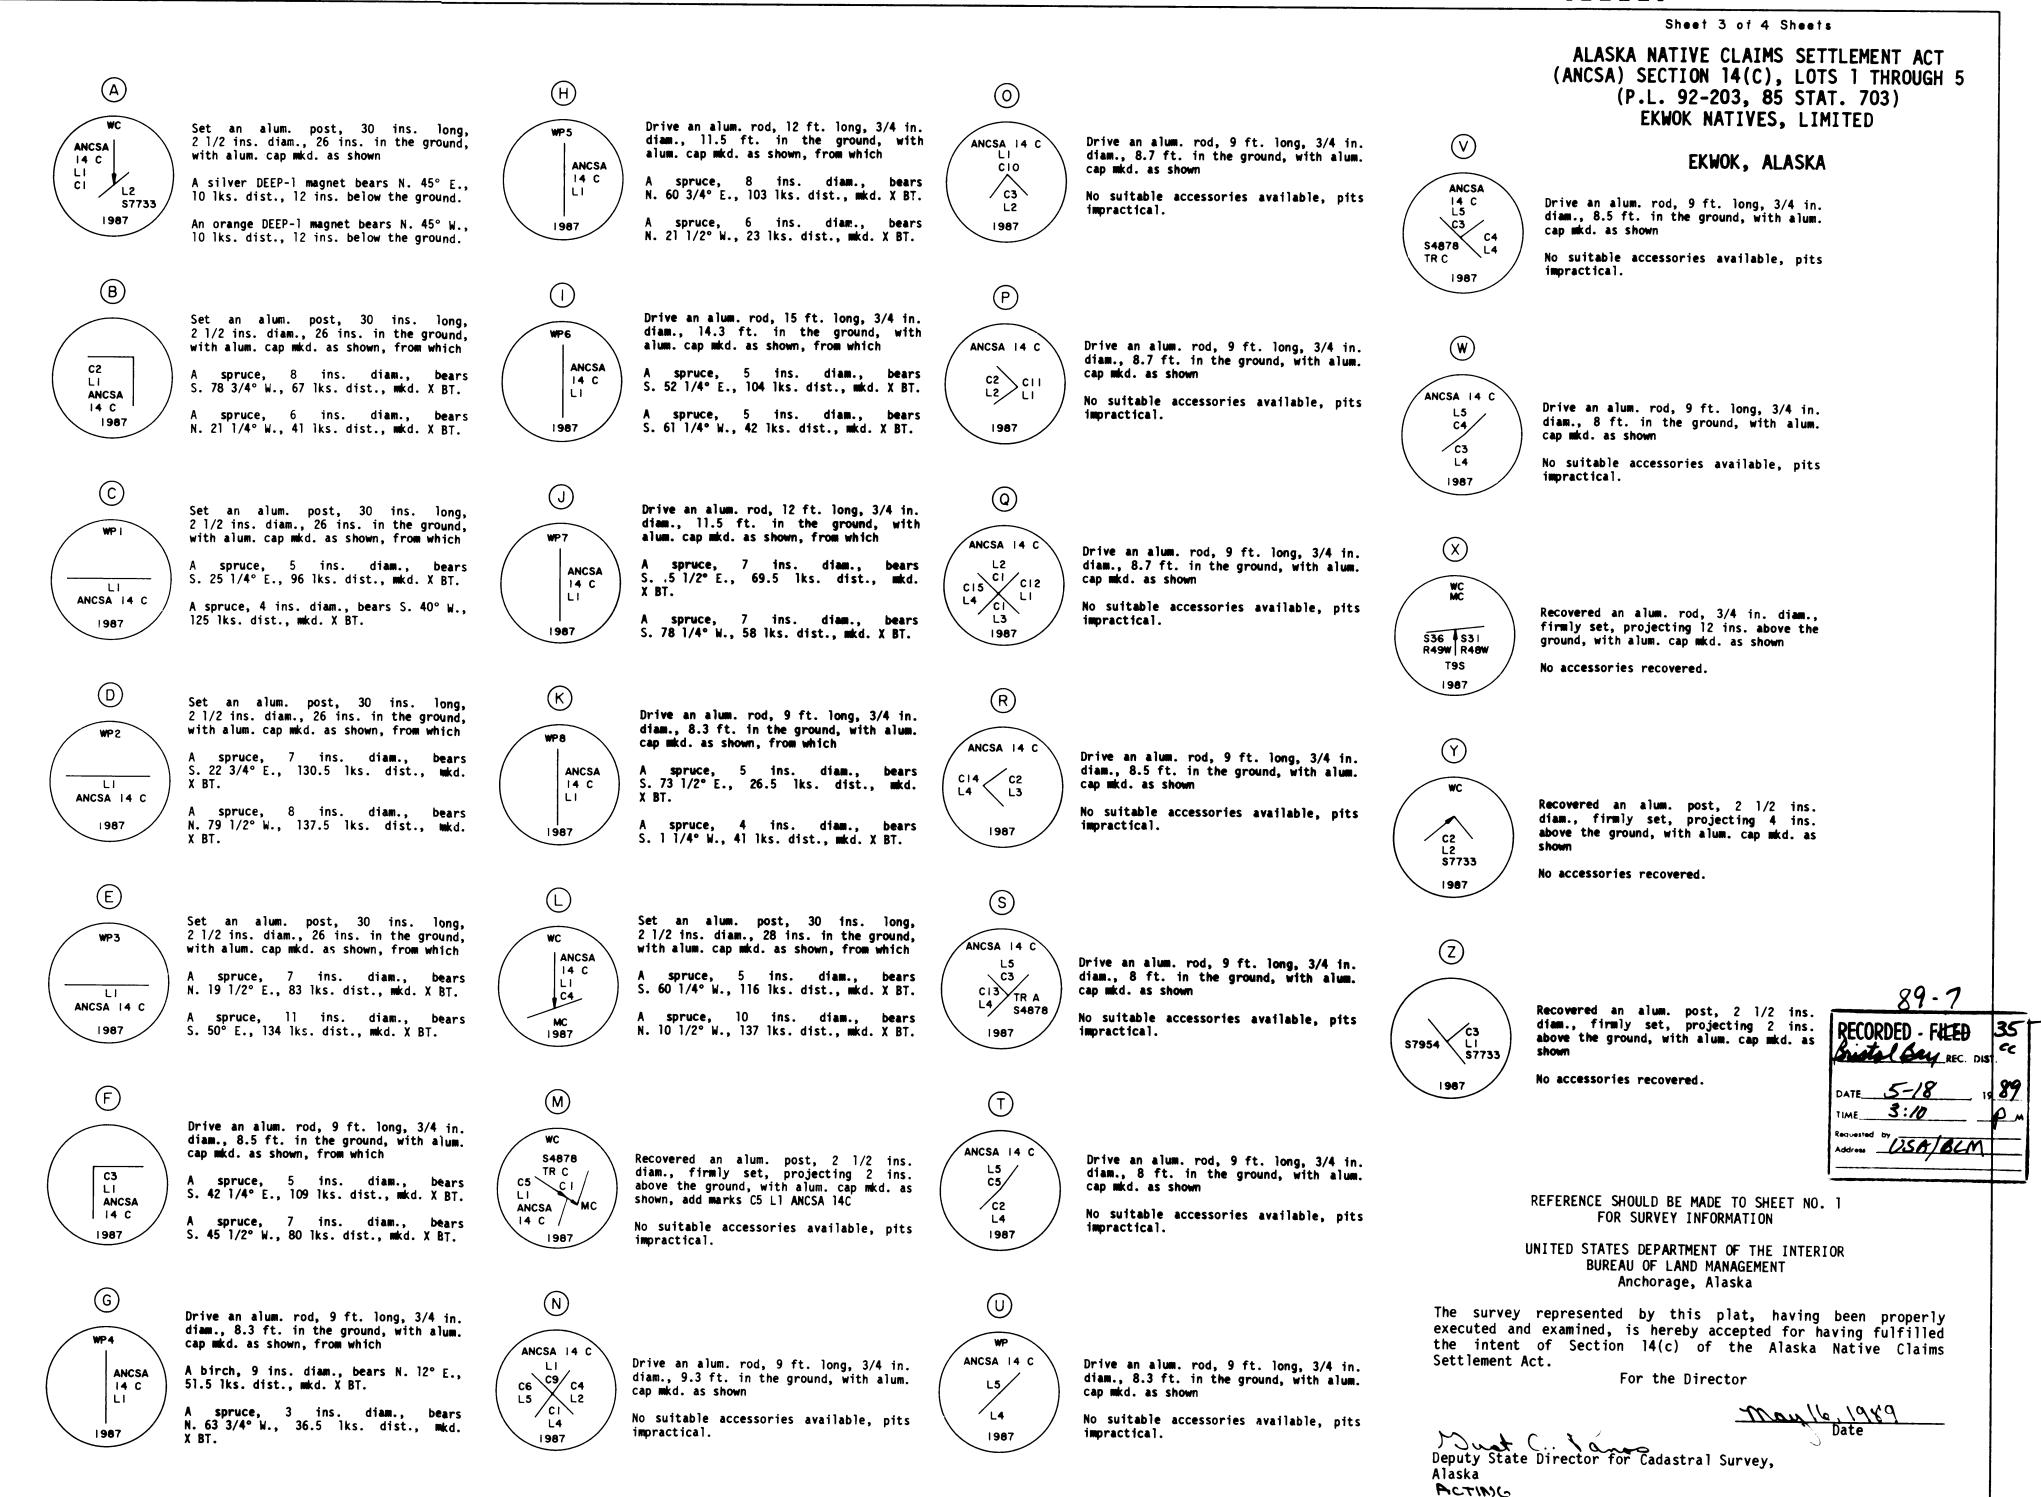

SHEET 4 OF 4 SHEETS

ALASKA NATIVE CLAIMS SETTLEMENT ACT (ANCSA) SECTION 14(C), LOTS 1 THROUGH 5 (P.L. 92-203, 85 STAT. 703) EKWOK NATIVES, LIMITED

EKWOK, ALASKA

REFERENCE SHOULD BE MADE

T0

SHEET NO. 1

FOR SURVEY INFORMATION


UNITED STATES DEPARTMENT OF THE INTERIOR BUREAU OF LAND MANAGEMENT Anchorage, Alaska

The survey represented by this plat, having been properly executed and examined, is hereby accepted for having fulfilled the intent of Section 14(c) of the Alaska Native Claims Settlement Act.

For the Director

Date
Deputy State Director for Cadastral Survey,
Alaska ACTINIC

AA TR B
C3
TR A
C2
S4878 Found a Copperweld monument, firmly set, projecting 2 ins. above the ground, with top mkd. as shown

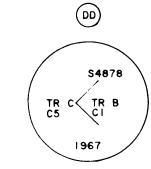


Found an iron post, 2 1/2 ins. diam., firmly set, projecting 3 ins. above the ground, with brass cap mkd. as

No search made for accessories.

(BB) S4878 TR B C4 TR A C3 ETS


Found a Copperweld monument, firmly set, projecting 2 ins. above the ground, with top mkd. as shown

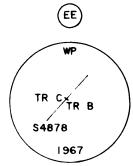


Found an iron post, 2 1/2 ins. diam, firmly set, projecting 5 ins. above the ground, with brass cap mkd. as shown

No search made for accessories.

(cc)

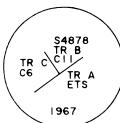

Found an iron post, 2 1/2 ins. diam., firmly set, projecting 3 ins. above the ground, with brass cap mkd. as

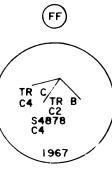

Found an iron post, 2 1/2 ins. diam., firmly set, projecting 4 ins. above the ground, with brass cap mkd. as

No search made for accessories.

shown